



This layout may be subject to minor amendments and dimensional changes to suit final working drawings and grid layouts. Dimensions shown are to structural faces. Lift area has been calculated using ACTPIA guidelines. Area measured from centre line of party walls and outside of external walls.

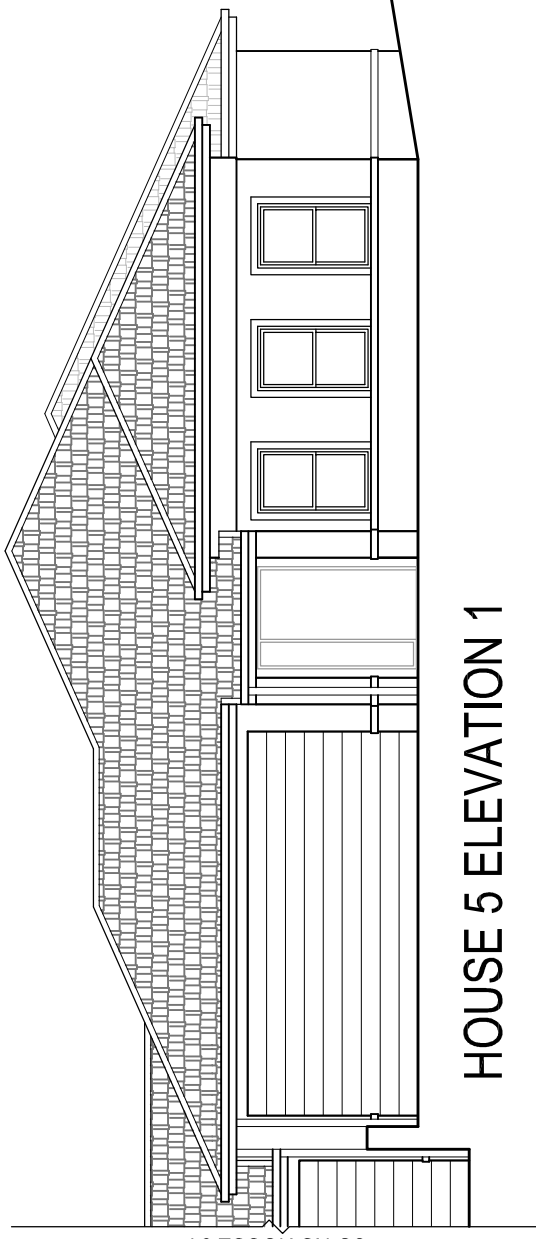

JOINS HOUSE 04


HOUSE 5 ELEVATION 1

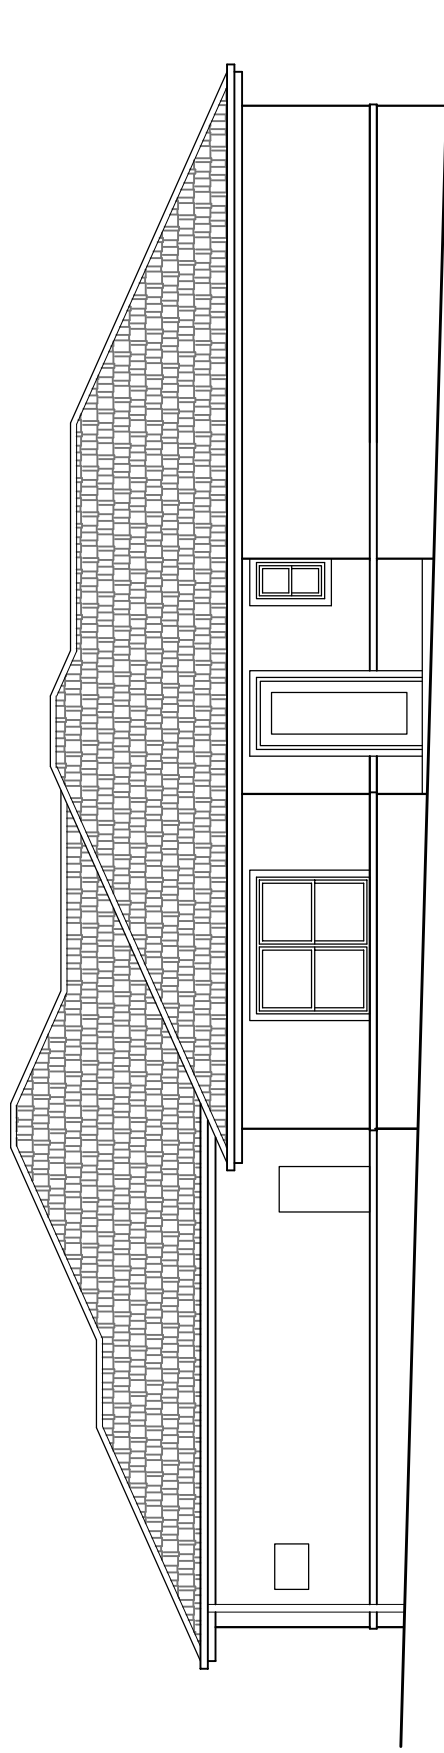

HOUSE 5 ELEVATION 2

dezignteam
ARCHITECTURAL PROJECTS

ABN 33 085 578 061
PO Box 3060, Manuka ACT 2603
ph. 02 62607444
fax 02 62607244
email warrick@dezignteam.com.au

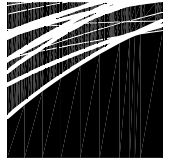

DOMINION
OF CAMPBELL

DOMINION (ACT) PTY LIMITED.

DRG NO: 286-17


ISSUE: 01

DATE: AUGUST '06


SCALE: 1:100 @ A4

NDEPENDENT
PROPERTY GROUP

This layout may be subject to minor amendments and dimensional changes to suit final working drawings and grid layouts. Dimensions shown are to structural faces. Lull area has been calculated using ACTPI A guidelines. Area measured from centre line of party walls and outside of external walls.

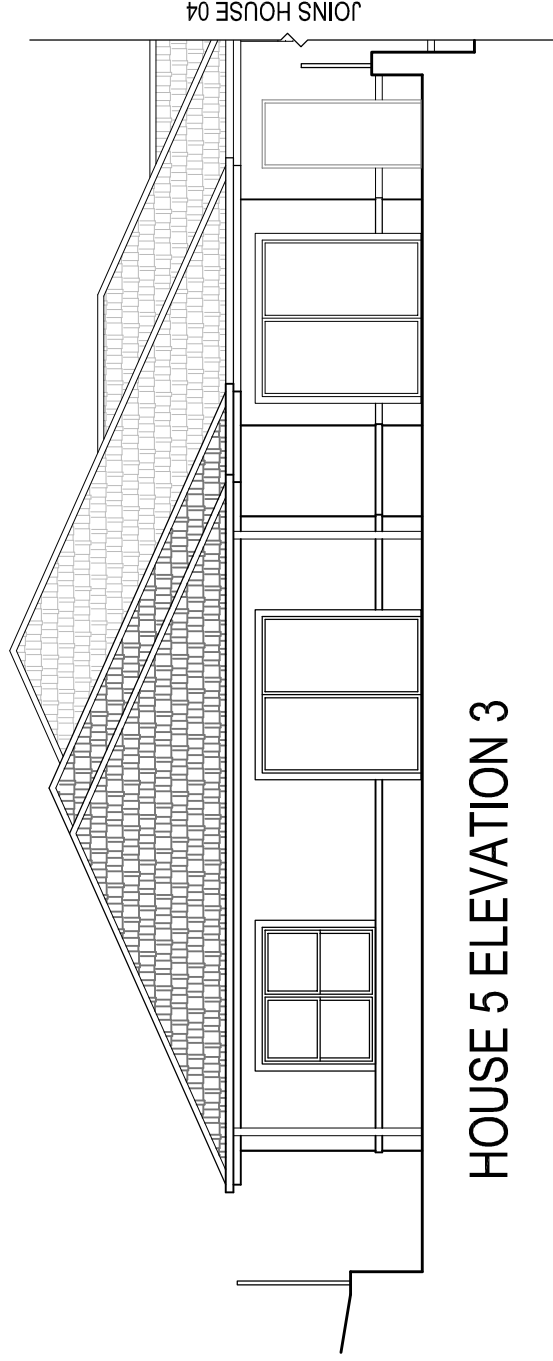

HOUSE 5 ELEVATION 3

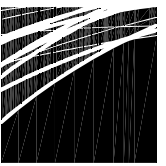

dezignteam
ARCHITECTURAL PROJECTS
ABN 33 085 578 061
PO Box 3060, Manuka ACT 2603
ph. 02 62607444
fax 02 62607244
email warrnick@dezignteam.com.au

DOMINION
OF CAMPBELL

DOMINION (ACT) PTY LIMITED.

DRG NO: 286-18 ISSUE: 01

DATE: AUGUST '06 SCALE: 1:100 @ A4

NDEPENDENT
PROPERTY GROUP