



This layout may be subject to minor amendments and dimensional changes to suit final working drawings and grid layouts. Dimensions shown are to structural faces. Unit area has been calculated using ACTPLA guidelines. Area measured from centre line of party walls and outside of external walls.

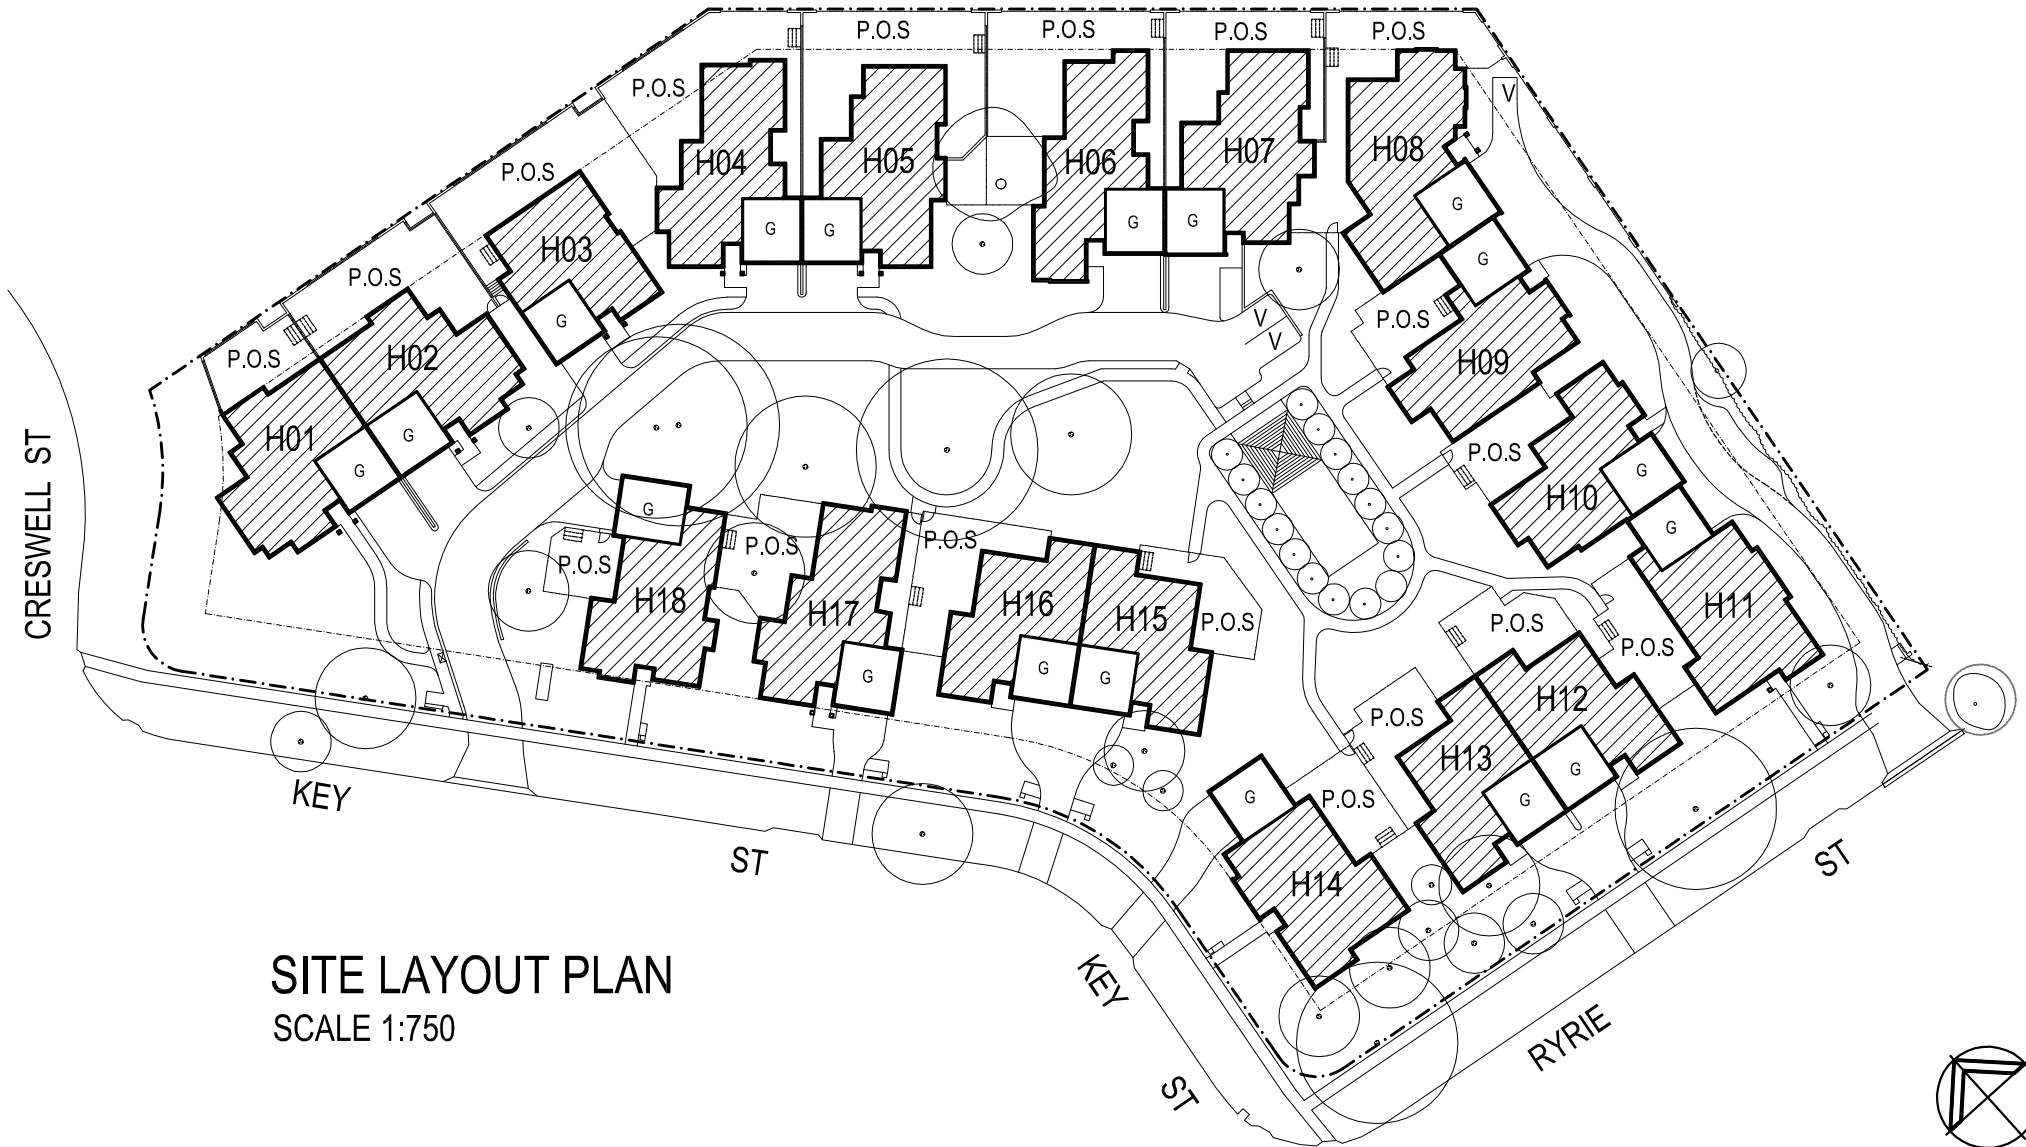

SITE LAYOUT PLAN
SCALE 1:750

dezignteam
ARCHITECTURAL PROJECTS
ABN 33 085 578 061
PO Box 3060, Manuka ACT 2603
ph. 02 62607444
fax 02 62607244
email warvick@dezignteam.com.au

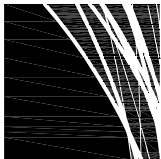

DOMINION
OF CAMPBELL

DOMINION (ACT) PTY LIMITED.

DRG NO: 286-02 ISSUE: 01
DATE: AUG '06 SCALE: 1:750 @ A4

INDEPENDENT
PROPERTY GROUP